


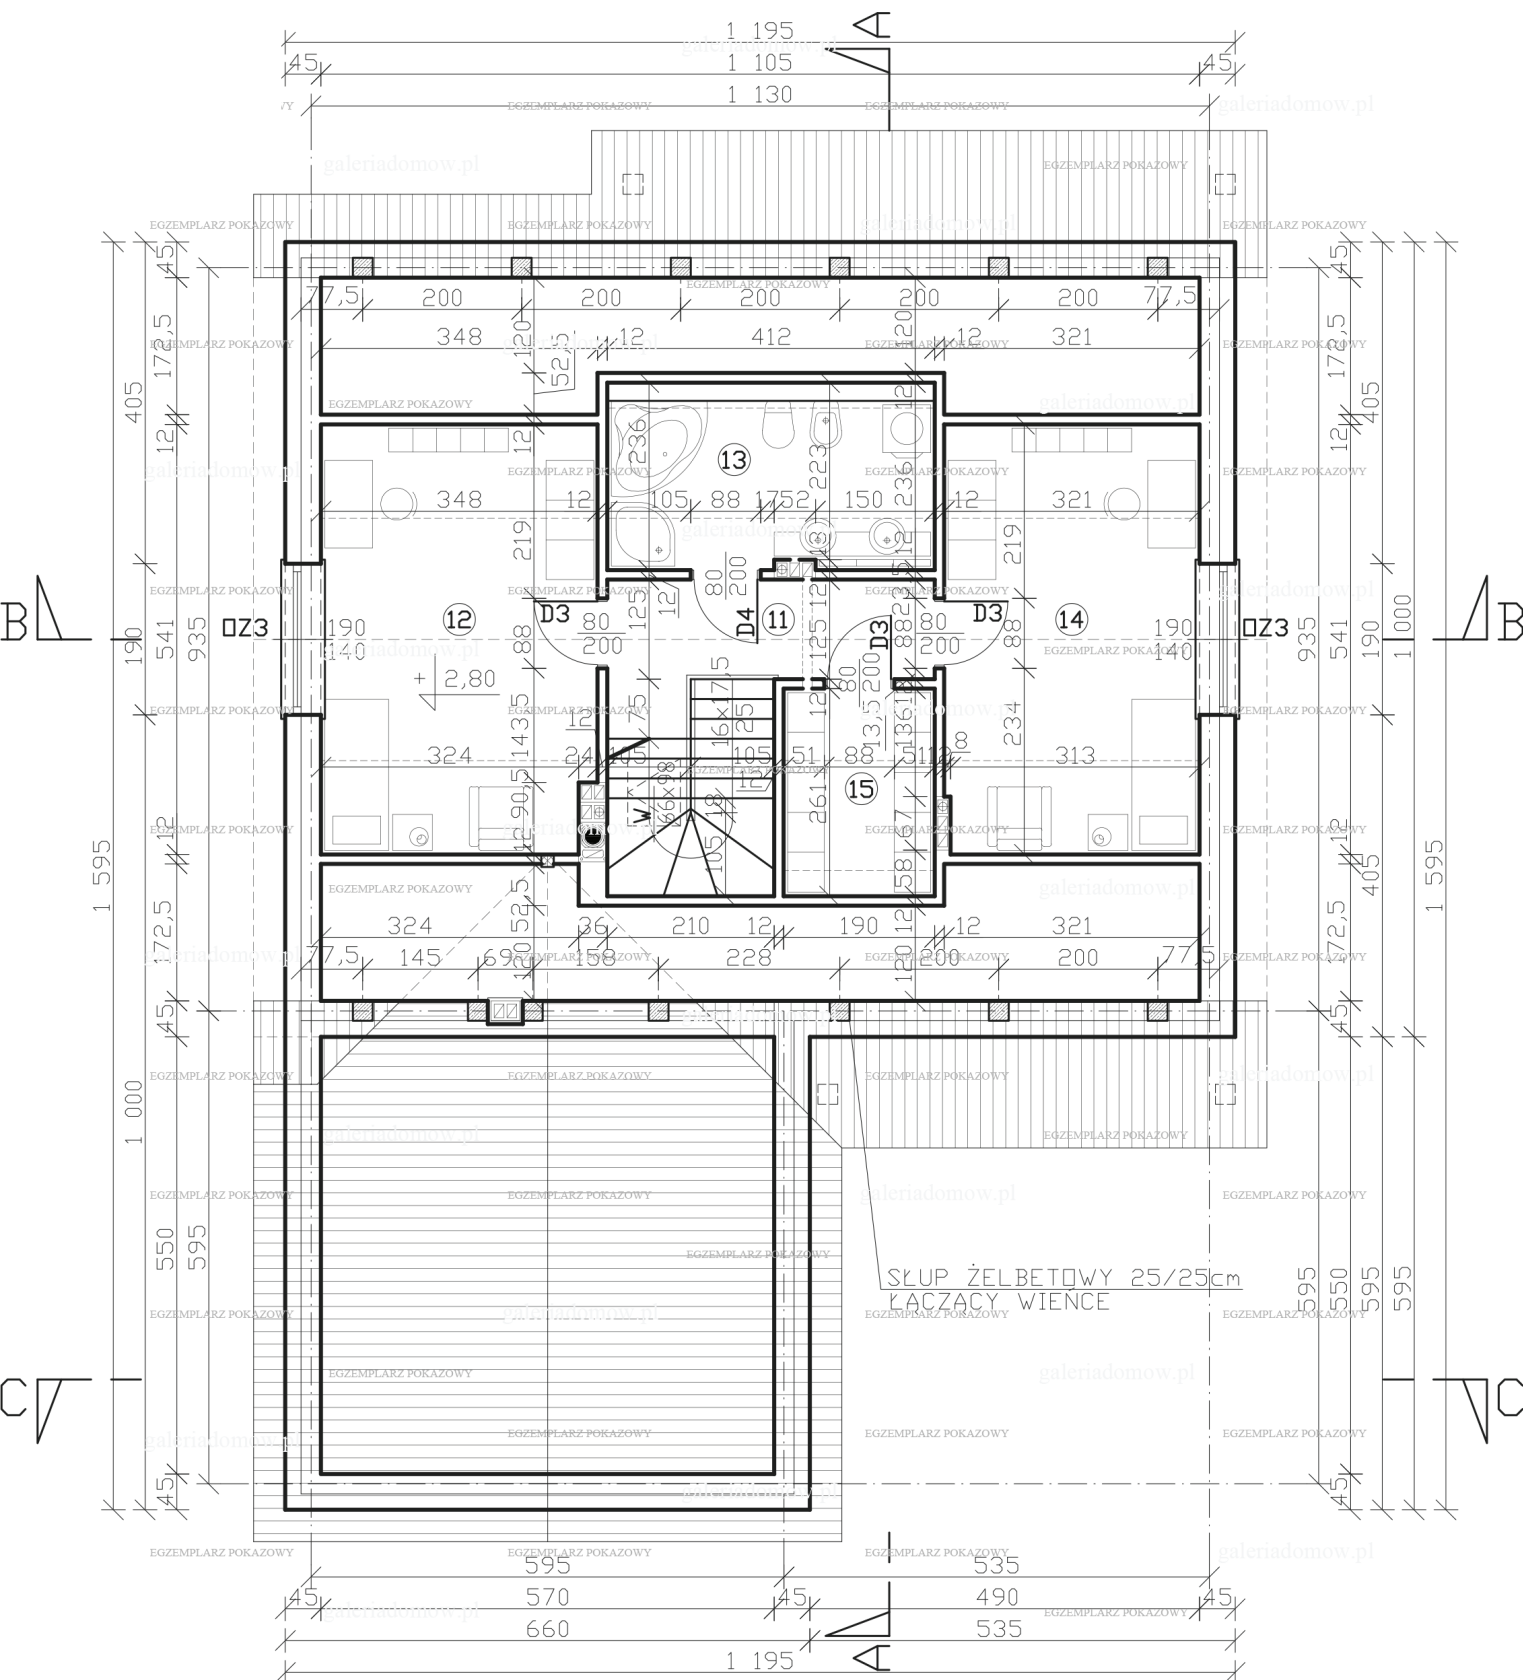

| L.P.   | POMIESZCZENIE | POSADZKA   | POW.U.w m <sup>2</sup> | POW.P.w m <sup>2</sup> |
|--------|---------------|------------|------------------------|------------------------|
| 11     | hall+schody   | panele     | 10,90                  | 10,90                  |
| 12     | pokój         | panele     | 14,43                  | 17,98                  |
| 13     | łazienka      | pt. ceram. | 5,38                   | 9,46                   |
| 14     | pokój         | panele     | 13,38                  | 16,70                  |
| 15     | garderoba     | panele     | 2,96                   | 4,82                   |
| RAZEM: |               |            | 47,05                  | 59,86                  |